


Ground Floor Plan

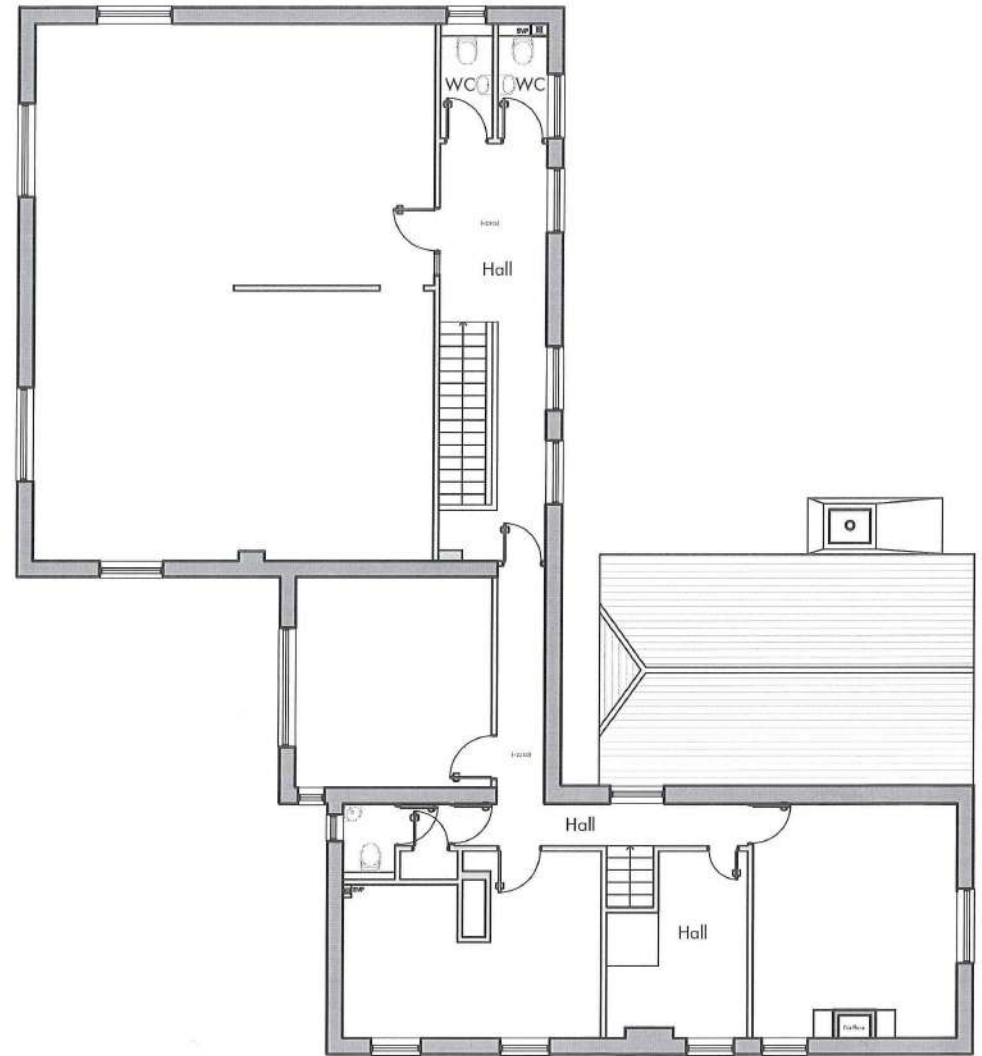

First Floor Plan

- Revision Notes...			DD.MM.YYYY XXX
Originator RB	Approved	Date D3.10.2017	Scale 1:100 @ A3
Drawing No. 5198-003		Rev. -	Sheet No. 1/1