

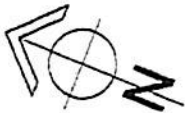



Ground Floor Plan 1:100

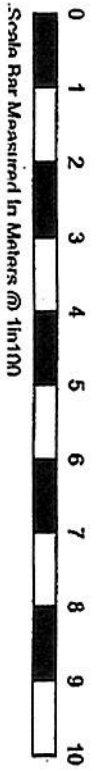

First Floor Plan 1:100

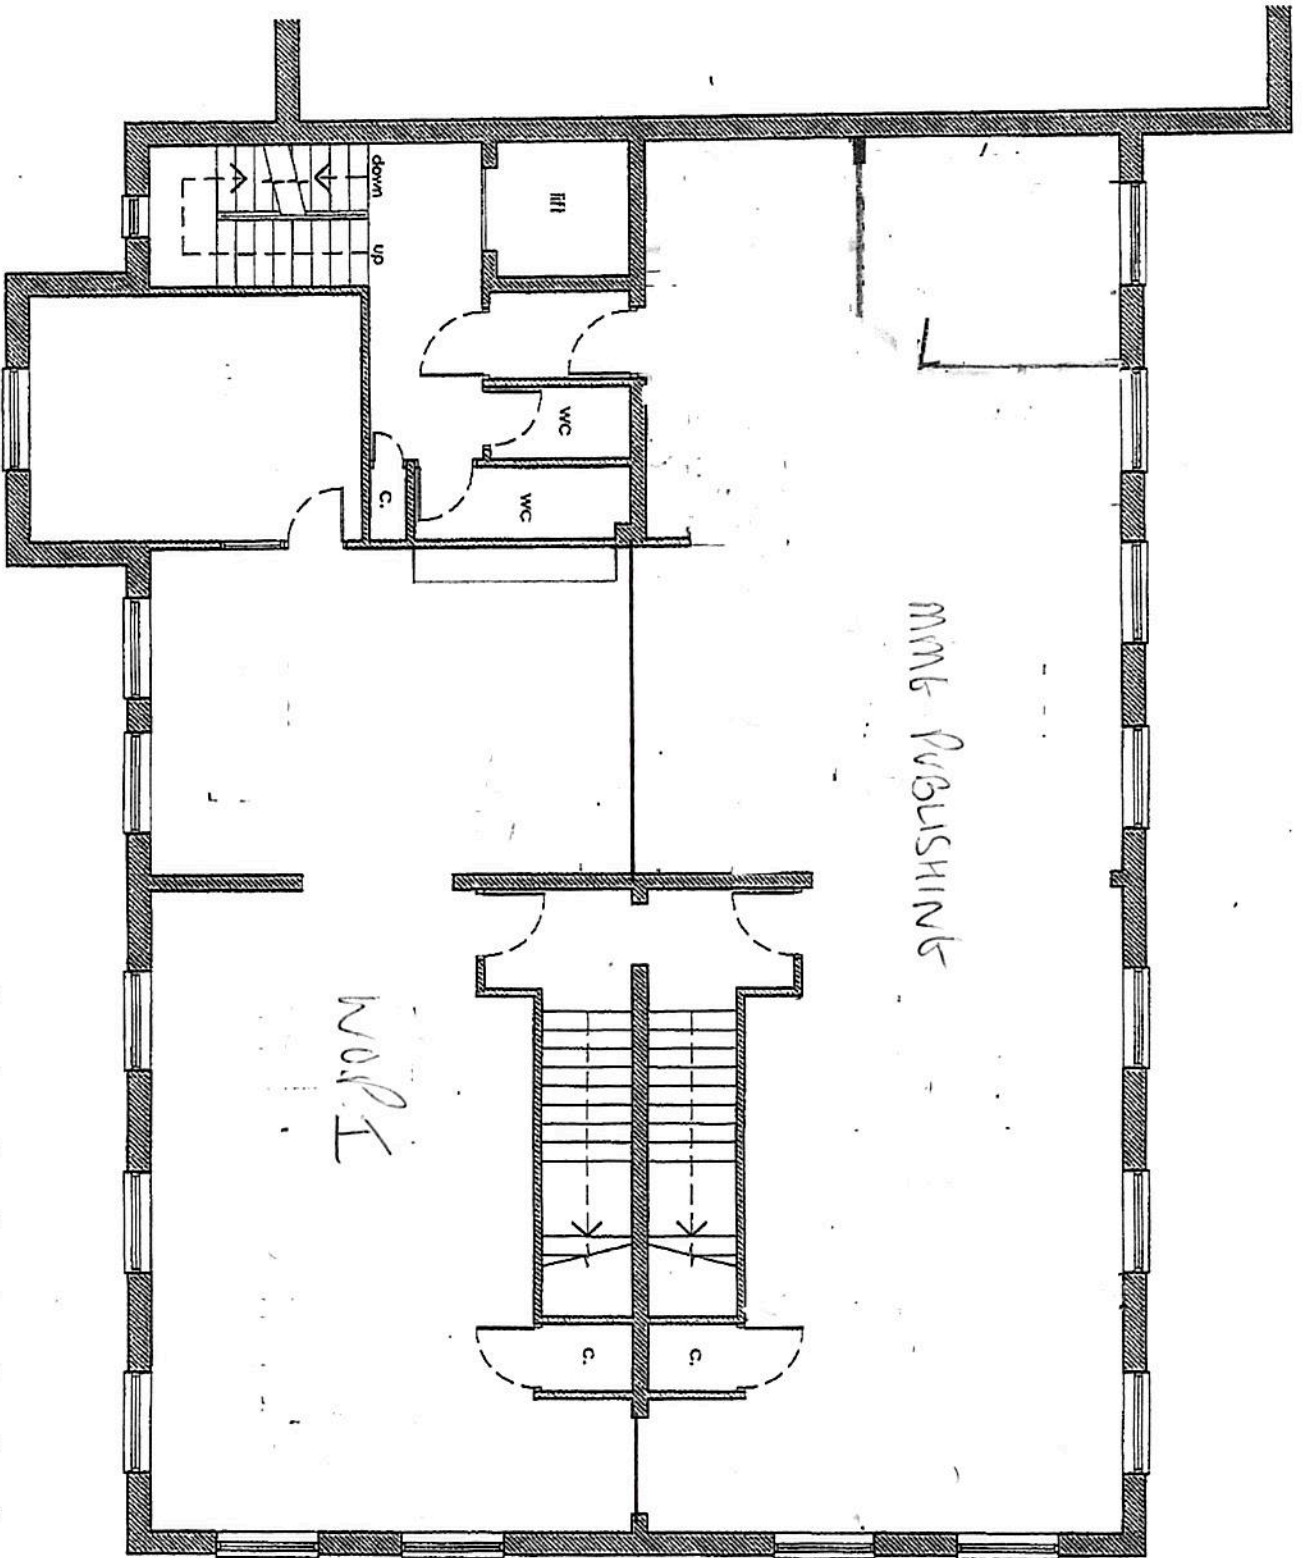

REDSHIELD

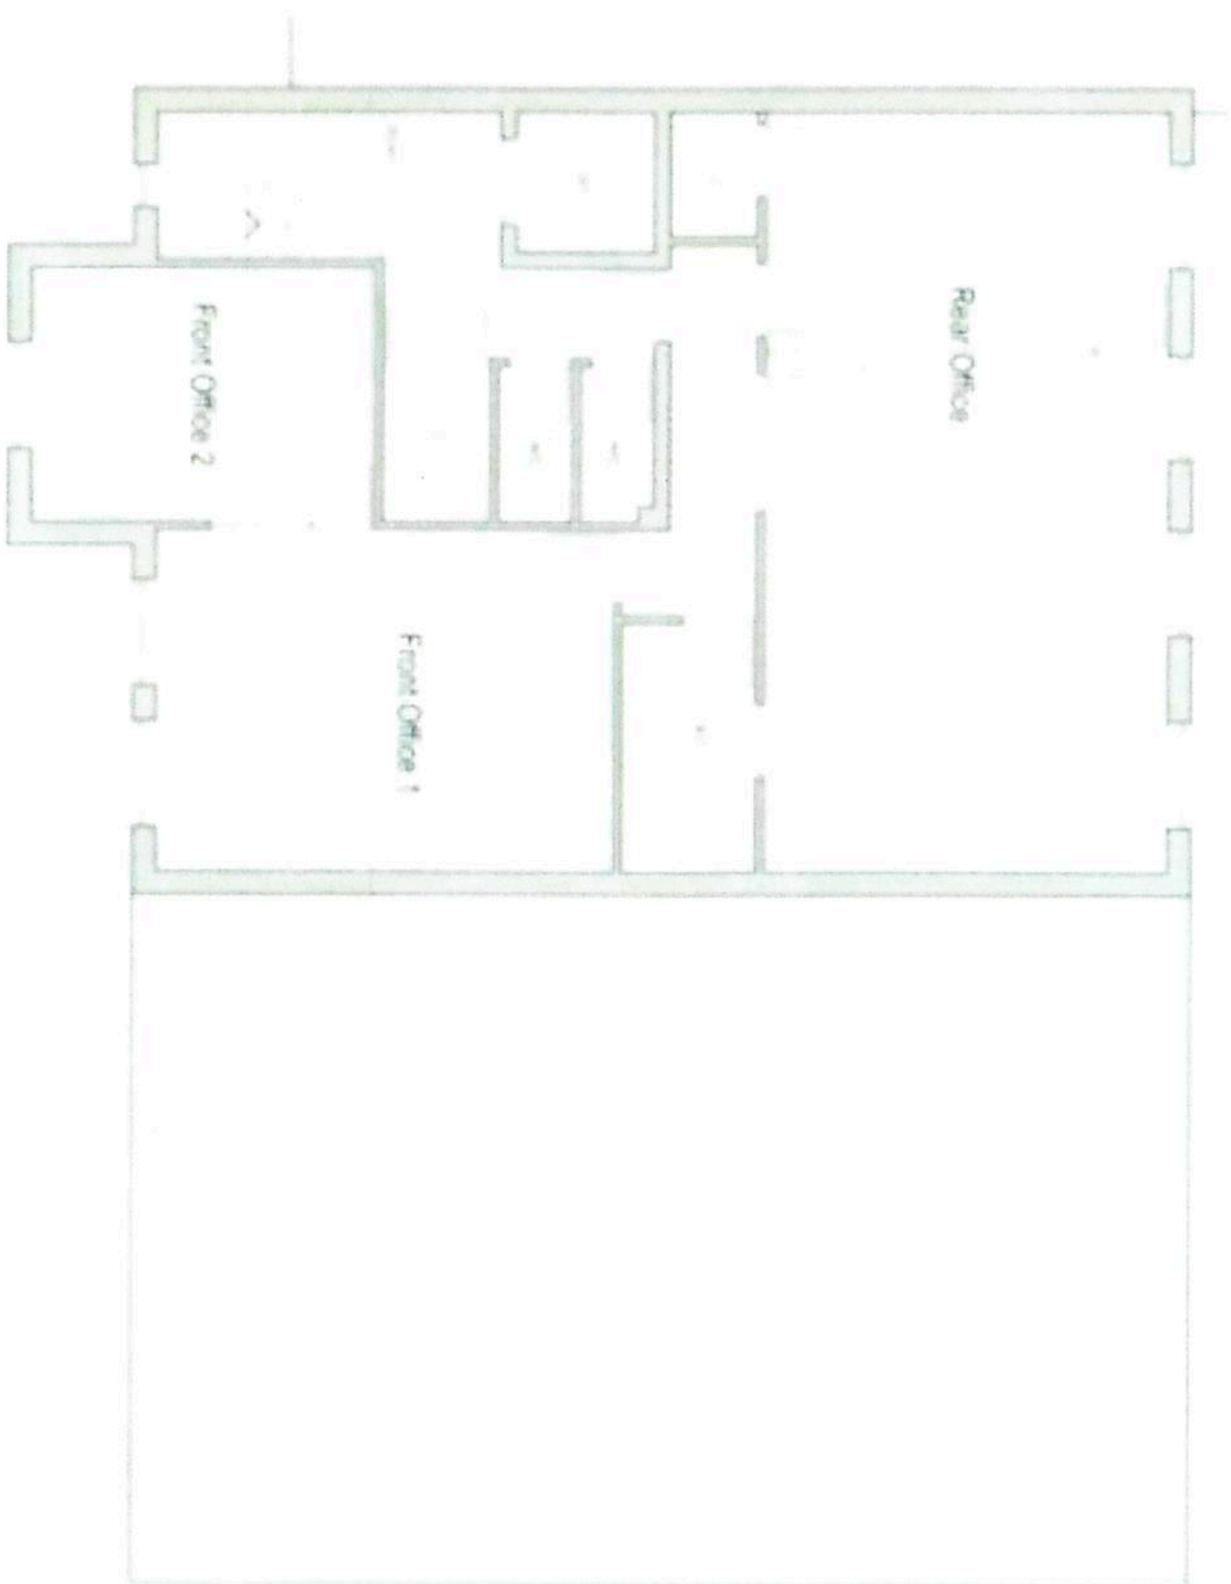

Second Floor Plan